



WELAND ALUMINIUM AB

This document must not be copied without our written permission and the contents thereof must not be imparted to a third party nor be used for any unauthorized purpose. Contravention will be prosecuted.

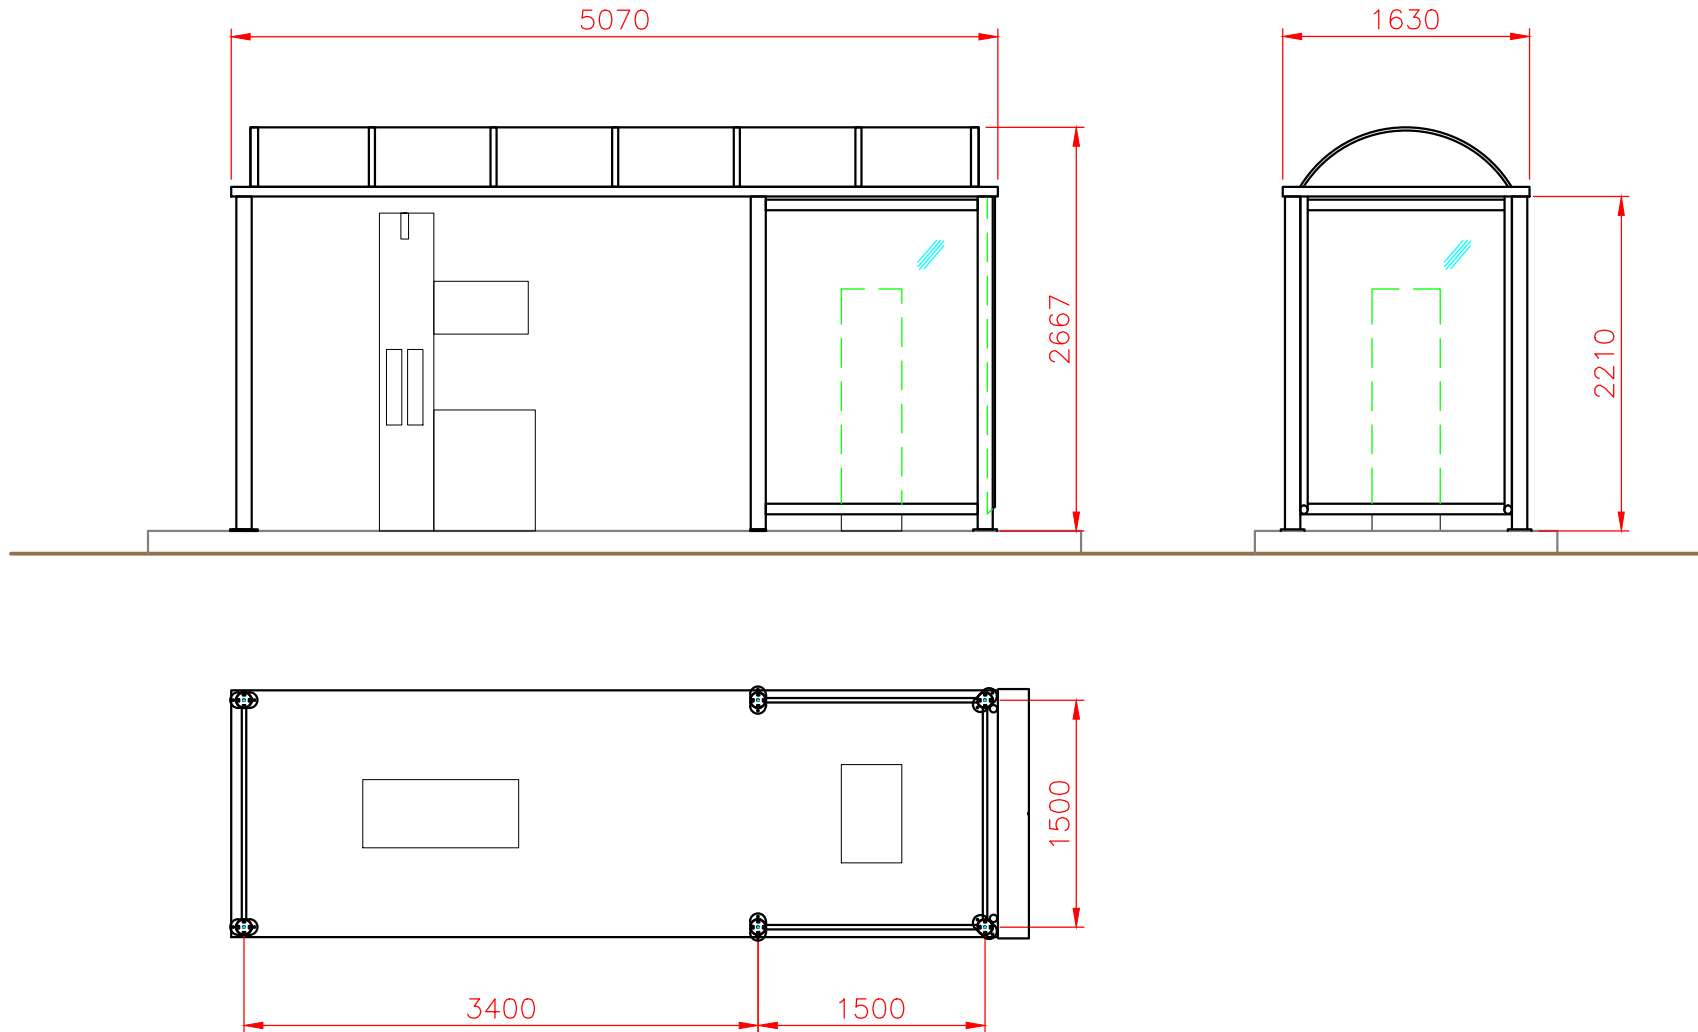

-	-	-	-	-	-	-	-	
Det.nr	Ant.	Benämning			Material	Mod.nr.ämne dimension	Anm.	
Konstr.	Ritad	Kop.	Konstr.	Stand.	Format	Skala	Generell tolerans	
-	AÅ	-	-	-	A4	1:50	SS-ISO 2768-m	
						Objektnummer		Datum
						-		190506
VS PUMPÖ Typ 3 - -						Ritningsnummer		Rev.
						VS PUMP Typ 3		A

Nr.	Ant.	Ändring och/eller medd.-nr	Datum	Inf.	Godk.
-----	------	----------------------------	-------	------	-------

BJÖRNSTORPSVÄGEN 2
342 30 ALVESTA
TFN +46 (0)472-445 00